
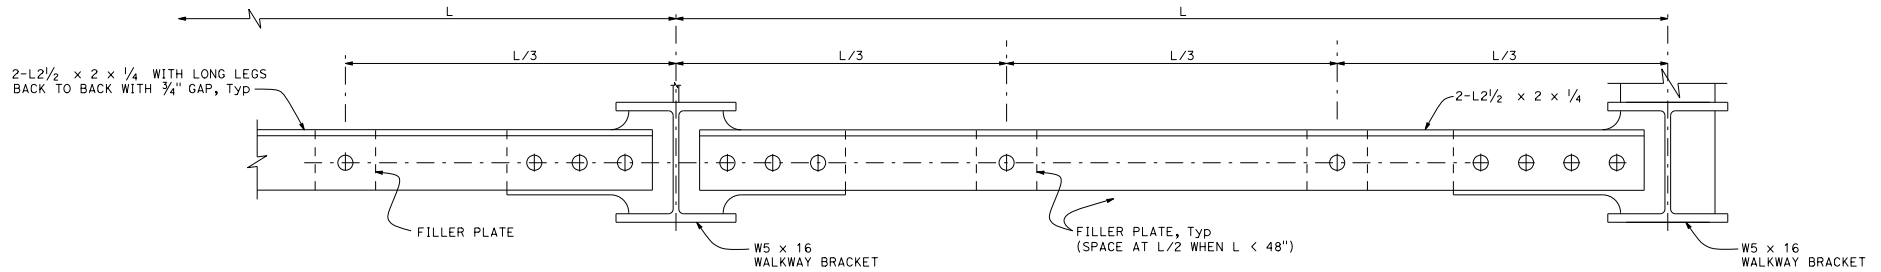
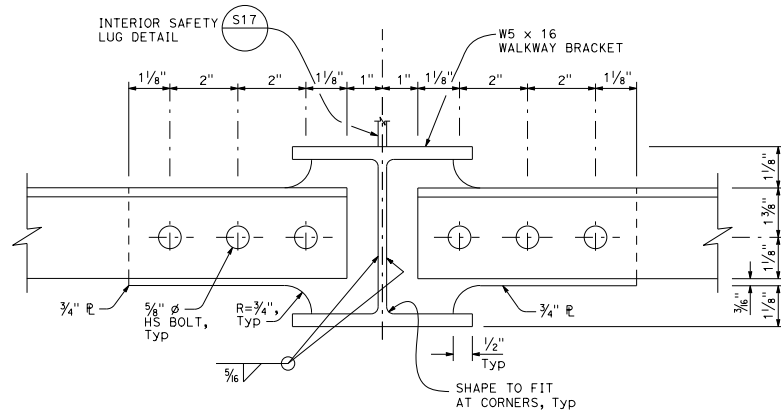



| | | | | | |
|--|--------|-------|-----------------------------|--------------|-----------------|
| Dist | COUNTY | ROUTE | POST MILES TOTAL PROJECT | SHEET No. | TOTAL SHEETS |
|  REGISTERED CIVIL ENGINEER | | | | | |
| May 31, 2018 PLANS APPROVAL DATE | | | | | |
| No. C57795 Exp. 3-31-20 CIVIL STATE OF CALIFORNIA | | | | | |
| <small>THE STATE OF CALIFORNIA OR ITS OFFICERS OR AGENTS SHALL NOT BE RESPONSIBLE FOR THE ACCURACY OR COMPLETENESS OF SCANNED COPIES OF THIS PLAN SHEET.</small> | | | | | |




STRUT SYSTEM AT TUBULAR AND BRIDGE MOUNTED SIGNS
 (Continuous between end safety lug locations)



INTERIOR SAFETY LUG LOCATION

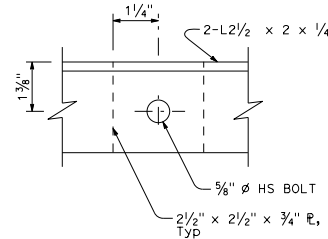

FILLER PLATE

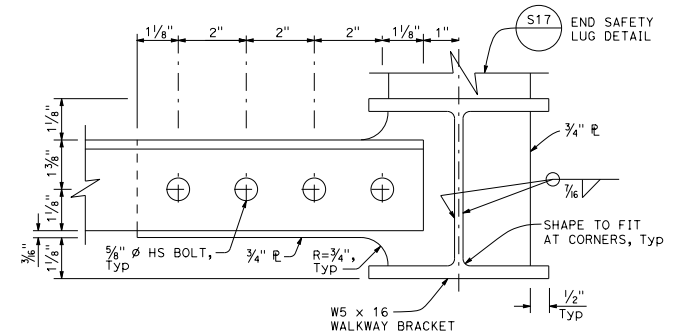

END SAFETY LUG LOCATION

STATE OF CALIFORNIA
 DEPARTMENT OF TRANSPORTATION
**OVERHEAD SIGNS
 WALKWAY DETAILS No. 3**
 NO SCALE

S17A